



Torino  
Apartment

Price : private negotiation  
Rif: To 008



The property is a two-level penthouse with terrace, on the penultimate and last floor of a building with concierge service and private spa, in the exclusive Crocetta area of Turin, in Via Vincenzo Vela n. 22.

The very bright apartment has been recently renovated with quality materials, modern finishes and is offered fully furnished. It consists of a large entrance to the living area, dining area and equipped open kitchen, all overlooking a planted terrace; the sleeping area includes a master bedroom overlooking the terrace, double bathroom and dressing room, plus two bedrooms with bathrooms and dressing rooms; on the upper floor three further bedrooms and two bathrooms, plus walk-in closets.

A parking space is available in the condominium garage.

Style: modern

Surface area: sqm 450

Bedrooms : 5

Bathrooms: 6














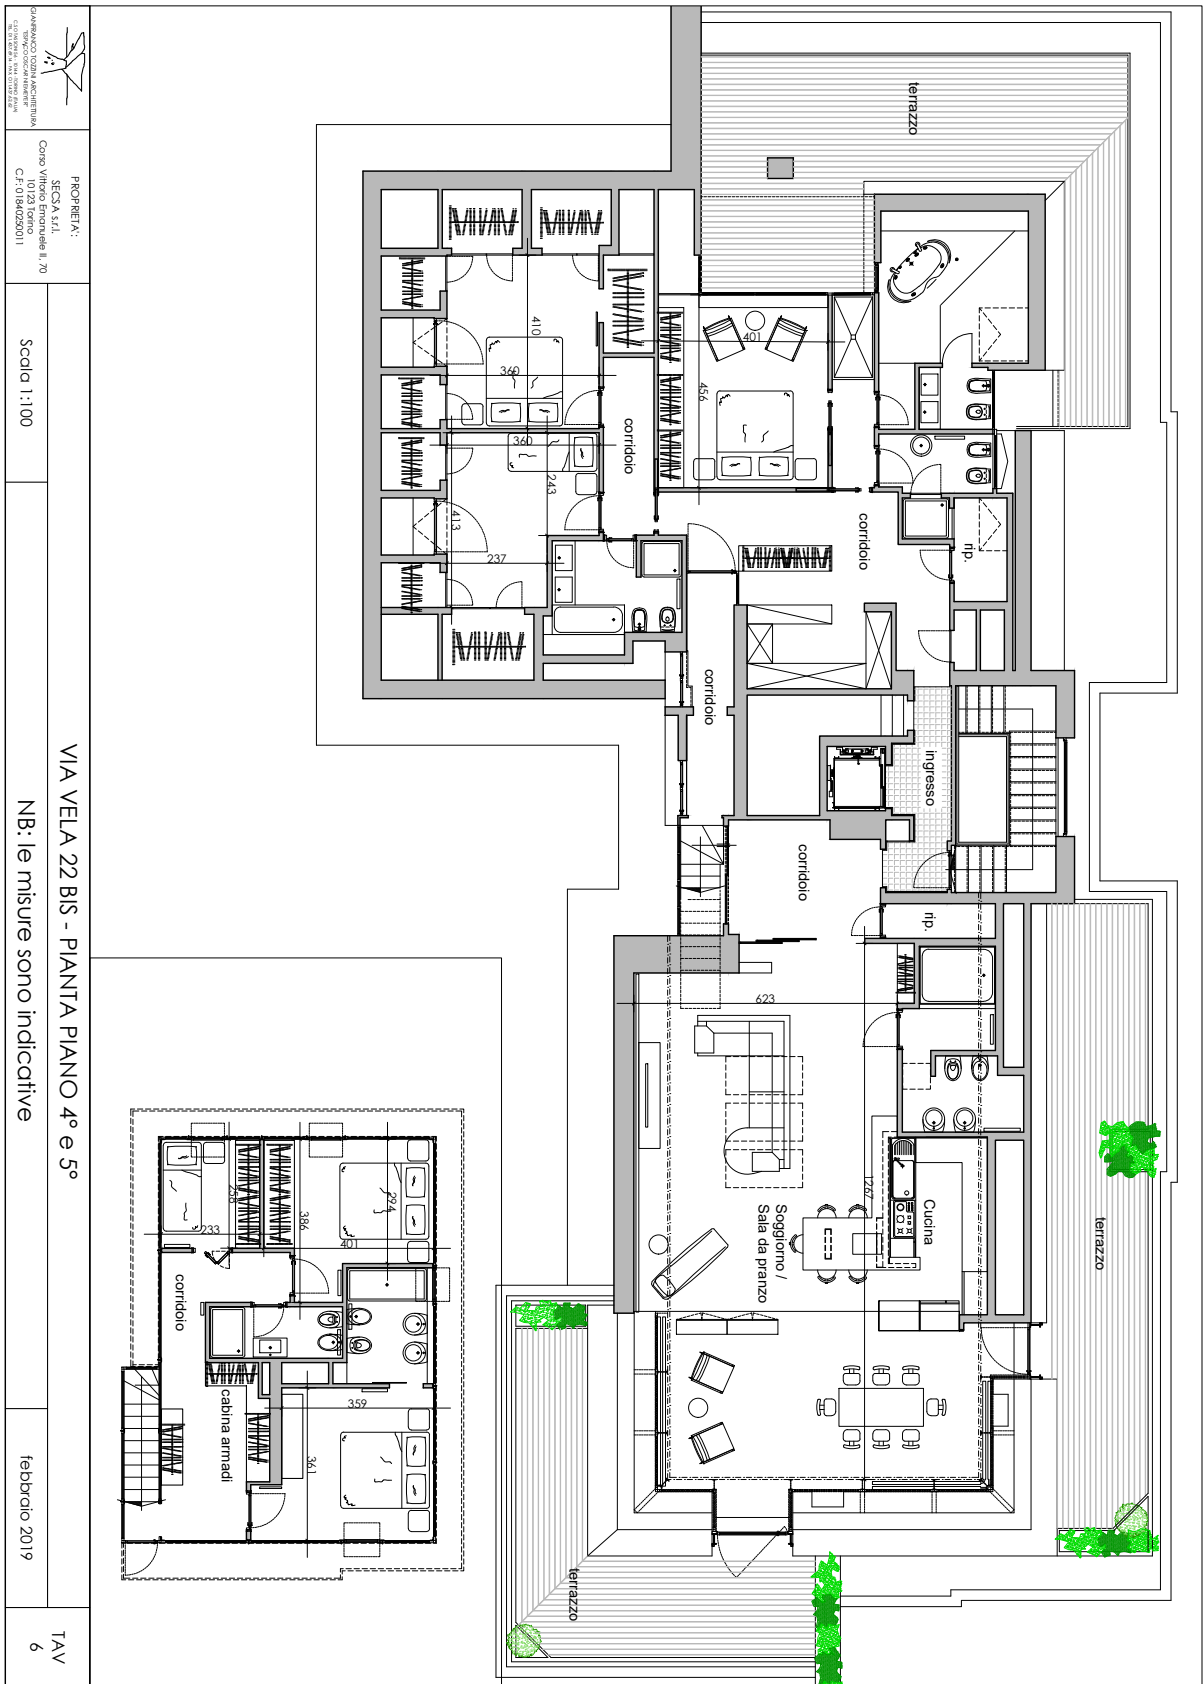


	PROPRIETÀ: SECISA S.r.l. Corso Vittorio Emanuele II, 70 C.F. 0184050011	Scala 1:100	VIA VELA 22 BIS - Pianta Piano 4° e 5° NB: le misure sono indicative	febbraio 2019
---	--	-------------	---	---------------

TAV  
6