



Torino
Apartment

Price: Upon Request

Rif: To 008



The property is a two-storey attic with terrace, on the penultimate and top floor of a building with concierge service and private spa, in the exclusive Crocetta neighbourhood of Turin, in the number 22 of Via Vincenzo Vela.

The apartment, very bright, was recently renovated with quality materials, modern finishes and is offered fully furnished. It consists of a large entrance to the living area, dining area and equipped open kitchen, all overlooking the terrace planted around the perimeter; the sleeping area features a master bedroom overlooking the terrace, two bathroom and changing rooms, and also two bedrooms and two ensuite bathrooms with changing rooms; upstairs other two bedrooms and two bathrooms, with walk-in closets. A parking space is available in the condominium garage.

NOT AVAILABLE

Style: modern

Surface area: 450 sqm

Bedrooms: 5

Bathrooms: 6

Terrace: yes

Swimming pool: shared














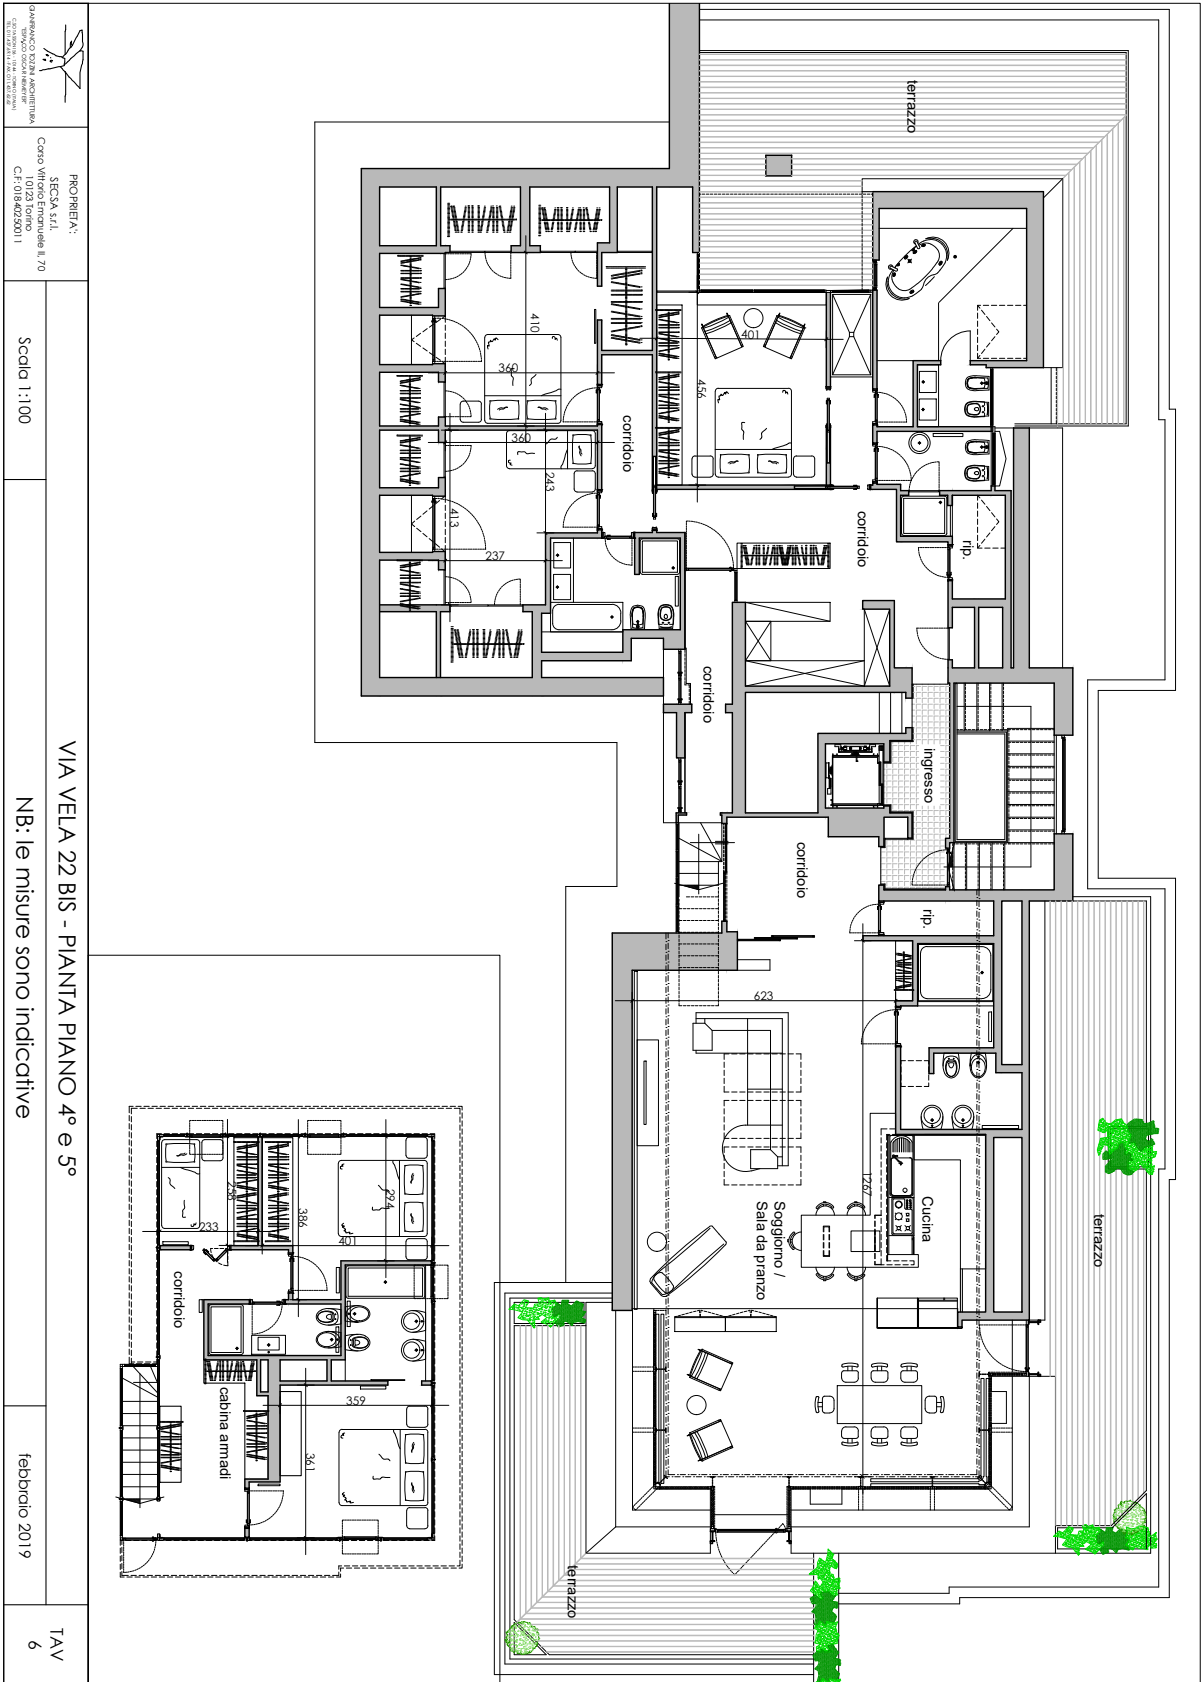


PROPRIETÀ: SECISA S.r.l.
 Corso Vittorio Emanuele II, 70
 C.F. 0184020011

Scalà 1:100

VIA VELA 22 BIS - Pianta Piano 4° e 5°
 NB: le misure sono indicative

febbraio 2019

TAV
6