



Turin : Via Vela n.22
Rif: To 008



Apartment



€ 15.000,00



5



6



450



The property is a two-level penthouse with terrace, located on the top two floors of a building with concierge service and a private spa, in the exclusive Crocetta district of Turin, on Via Vincenzo Vela 22.

The apartment, particularly bright, has recently been renovated with high-quality materials and contemporary finishes, and is offered fully furnished. It comprises a large entrance hall leading to a living area, dining area and fully equipped open-plan kitchen, all overlooking a perimeter planted terrace.

The sleeping area includes a primary suite overlooking the terrace, with double bathroom and dressing area, as well as two further bedrooms with bathrooms and walk-in wardrobes. The upper floor includes two additional bedrooms, two bathrooms and walk-in wardrobes.



Condominium charges:
€ 2.500,00 per month, subject to adjustment.



Security service:
€ 1.250,00 per month, subject to adjustment.




Parking space








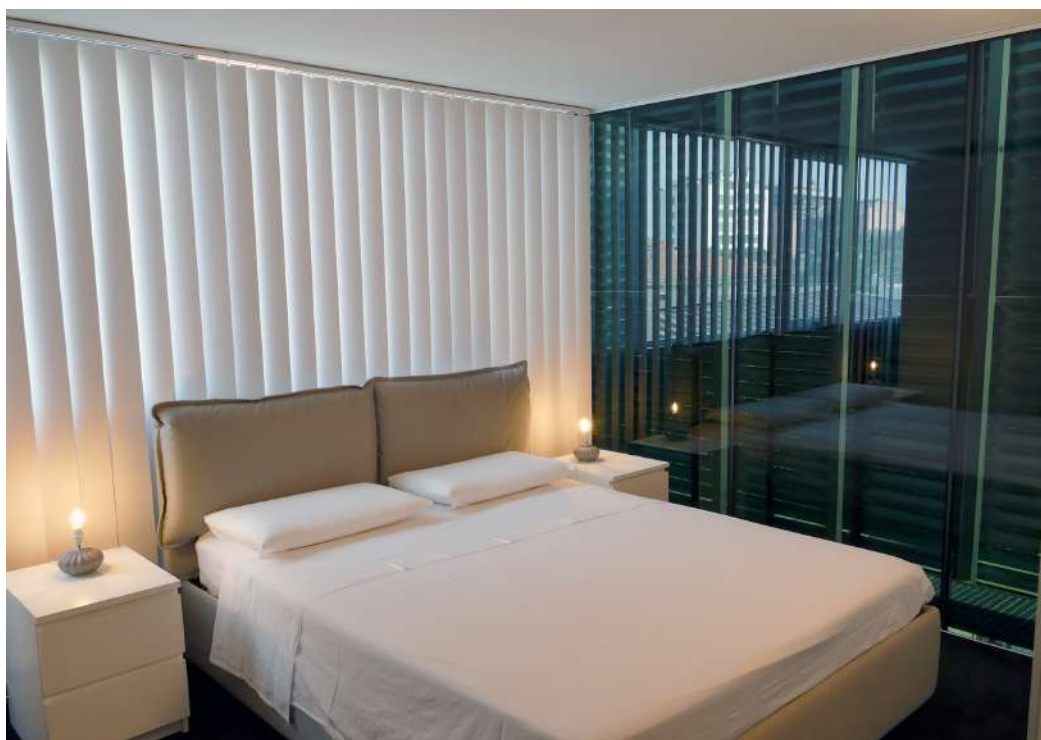





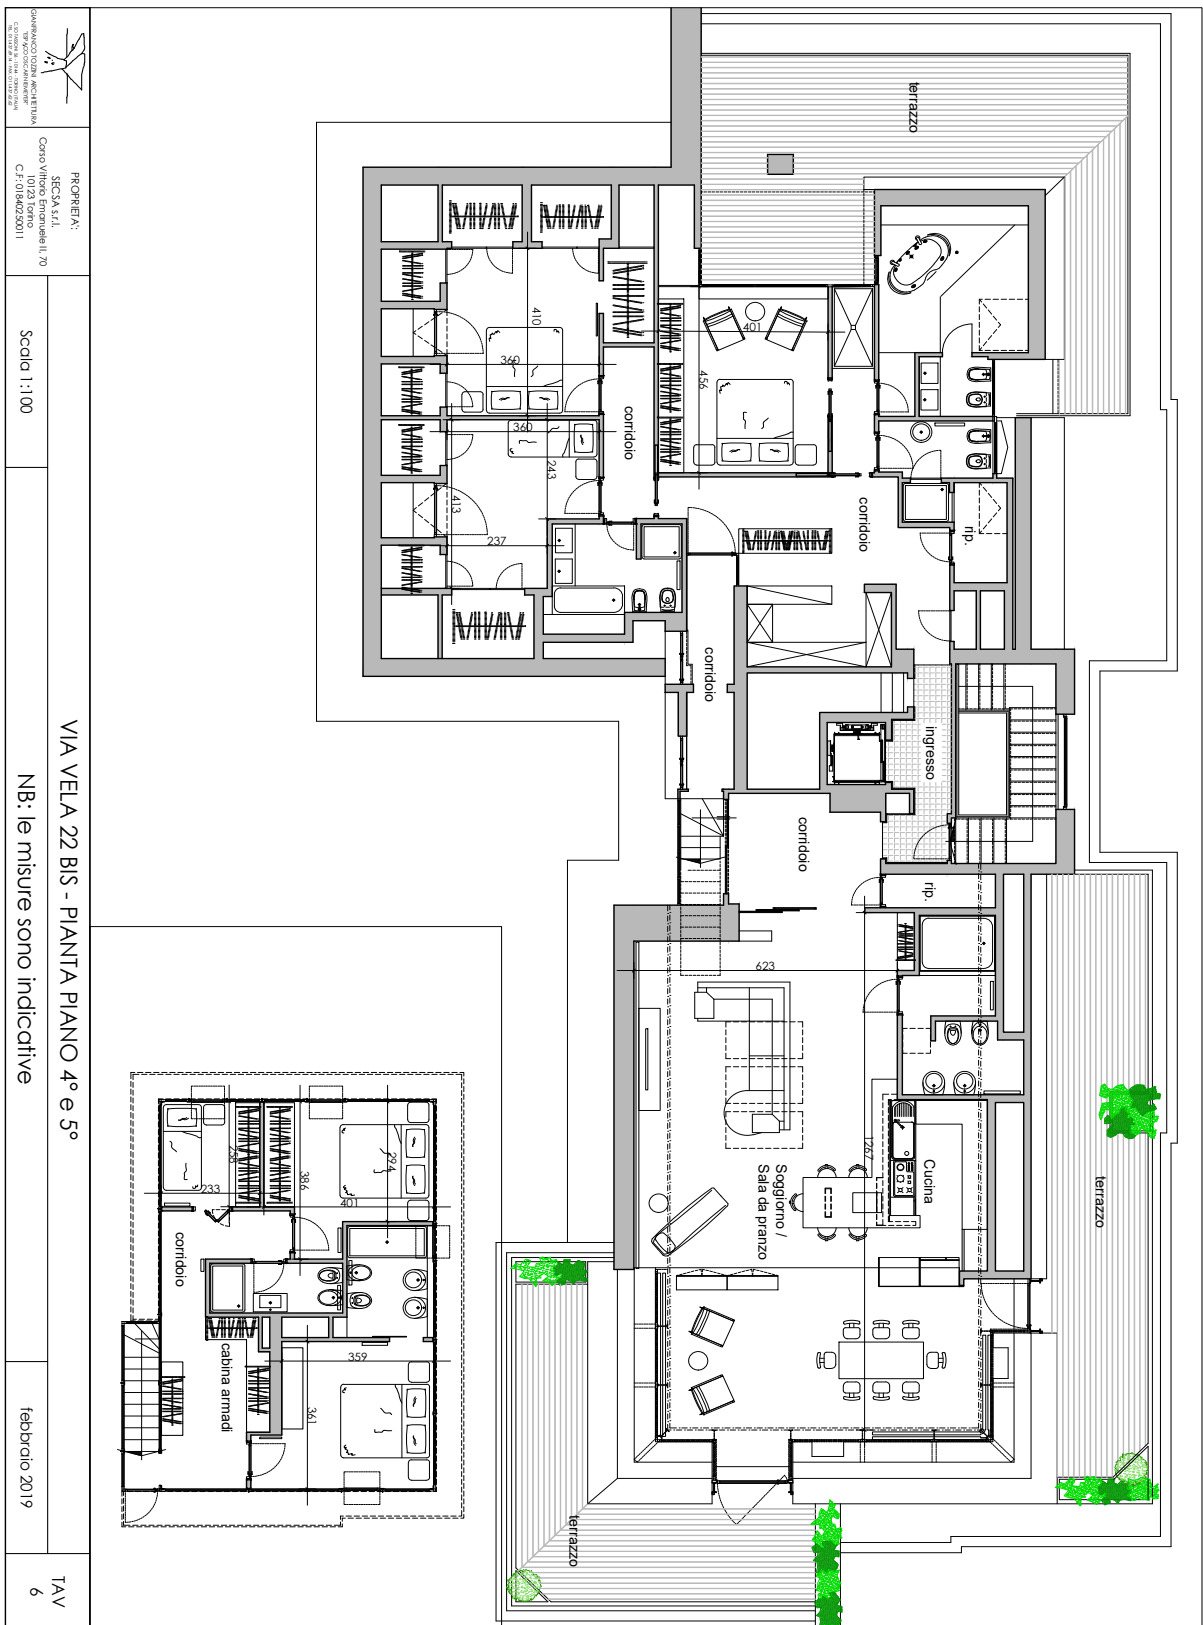

STUDIO ARCHITETTURA TAV 2020/2021/2022/2023 C.F. 01840250011	PROPRIETÀ: SECSA S.r.l. Cato Vitorio Emanuele II, 70 C.F. 01840250011	Scala 1 : 100	VIA VELA 22 BIS - Pianta Piano 4° e 5° NB: le misure sono indicative febbraio 2019	TAV 6
---	--	----------------------	---	------------------